
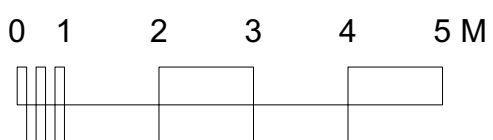
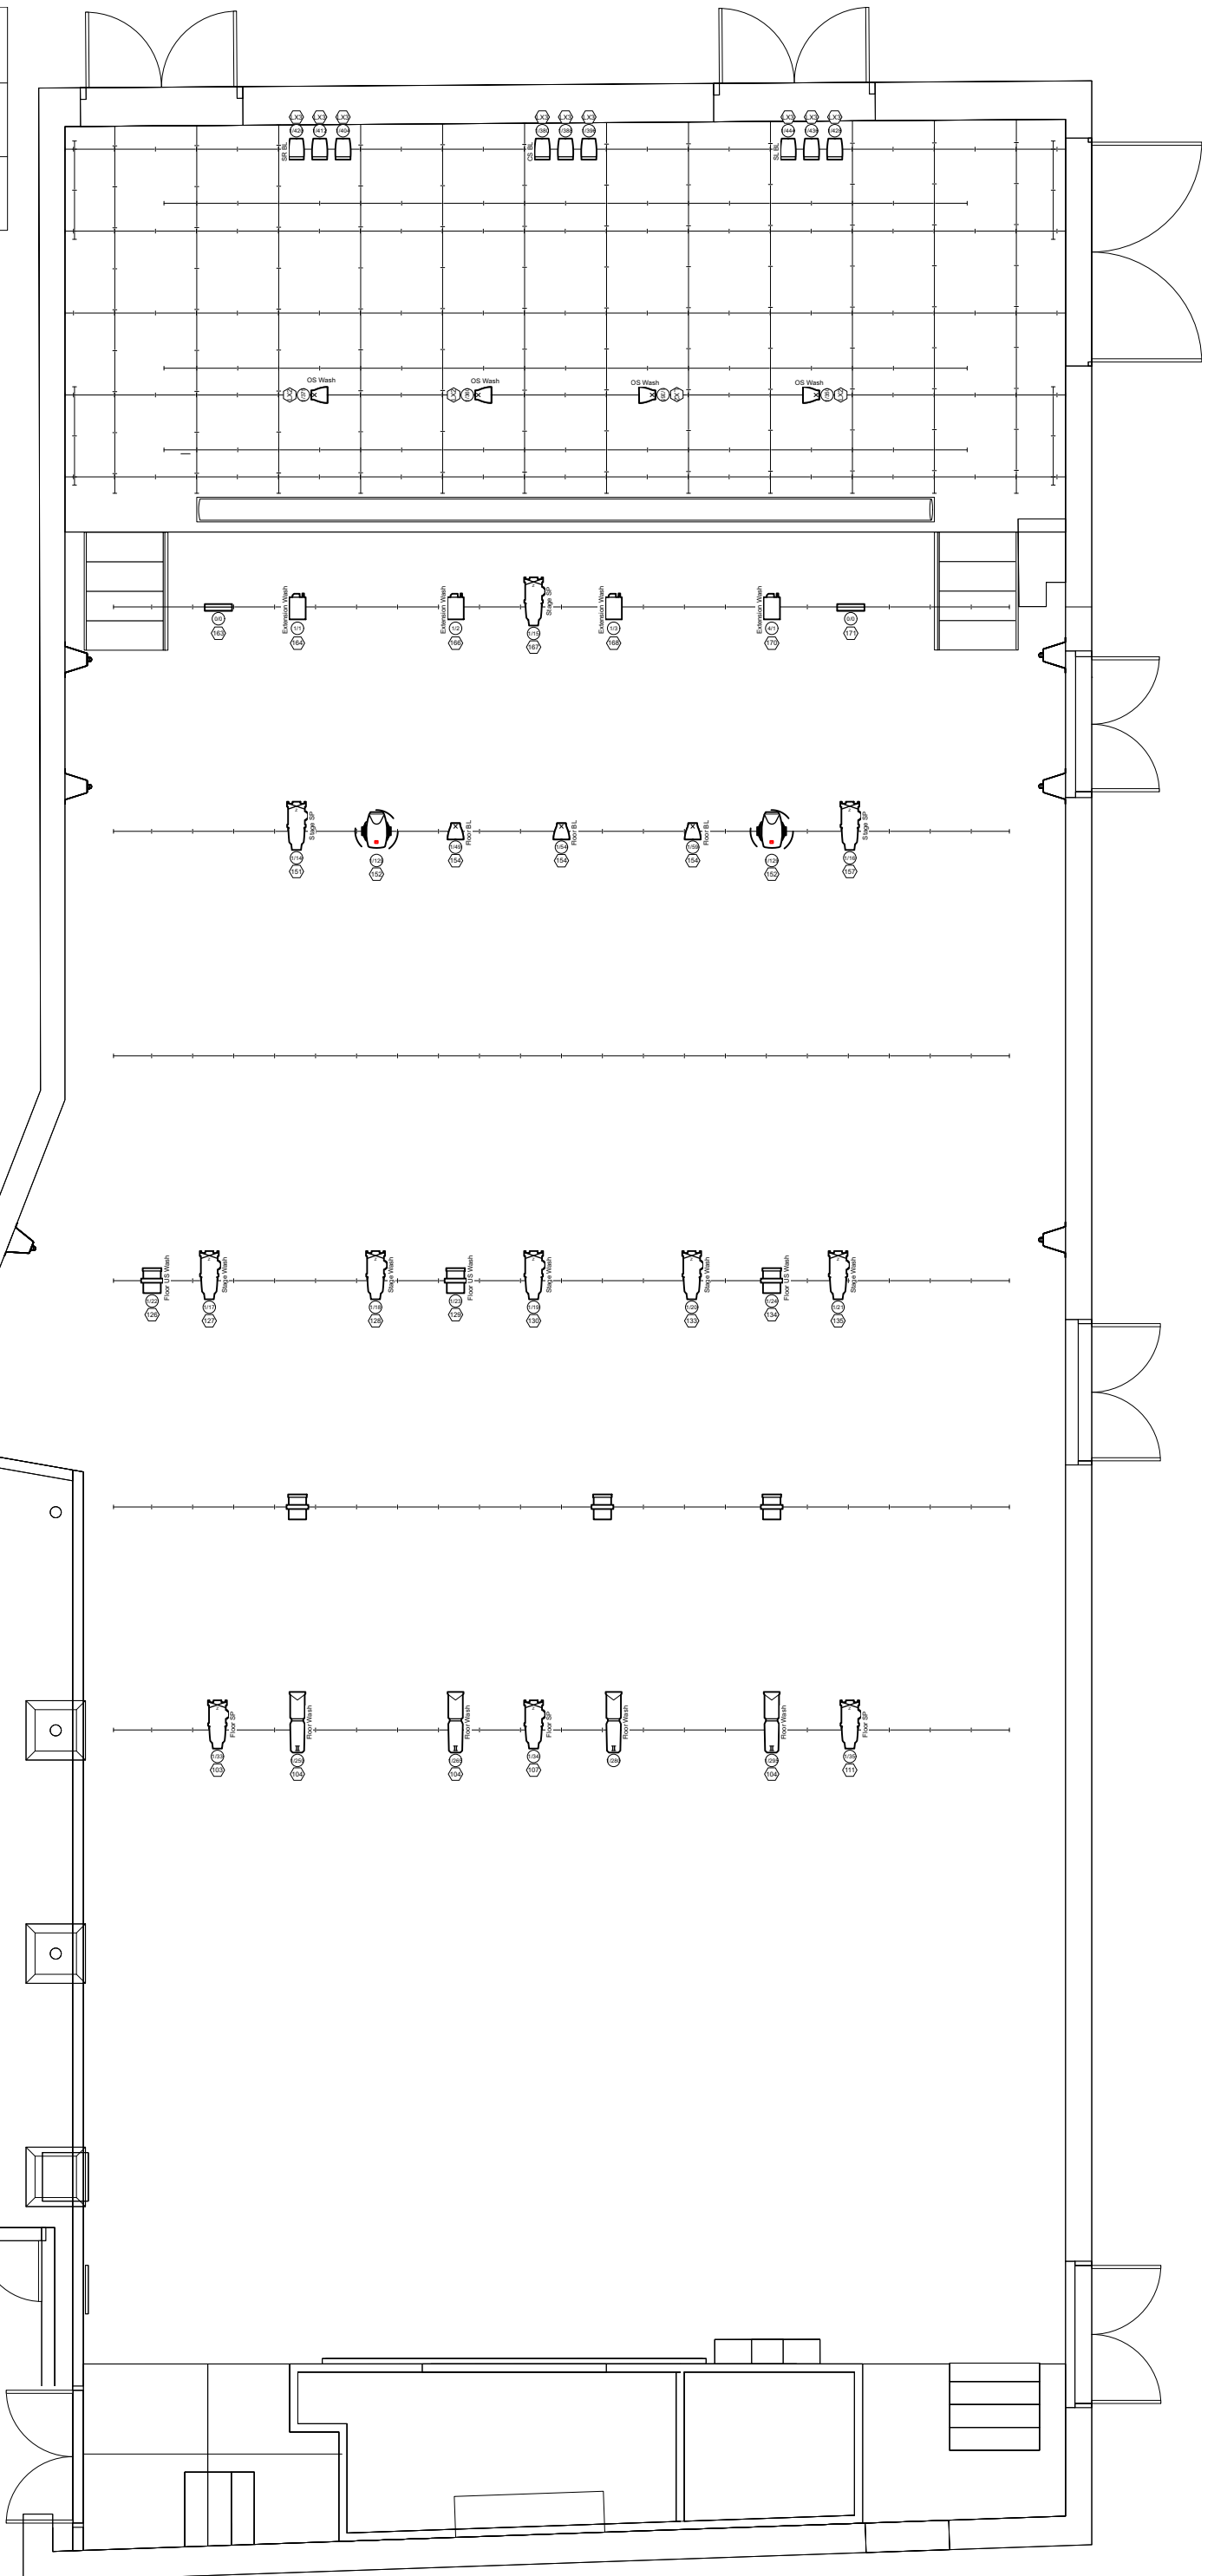


Title House Rig Plan		
Drawing Number 1	Drawn By Joshua Sanderson	Date 2023-09-05
CAD File Name great-hall-2023.vwx		

Legend: Standard

Format and arrange the labels around this instrument. This layout applies to any instruments with this legend applied.


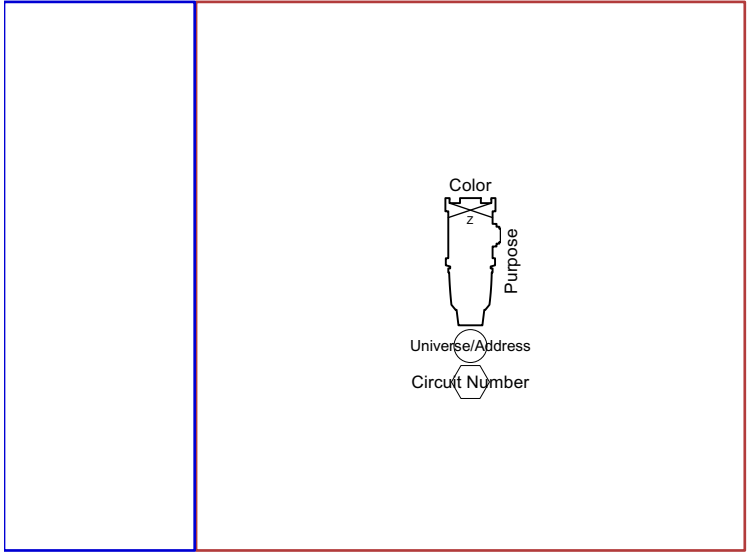


Title Stage and Rigging - Top		
Drawing Number 2	Drawn By Joshua Sanderson	Date 2023-09-05
CAD File Name great-hall-2023.vwx		

Total on stage SWL
250kg

FOH 1-6 SWL
150kg

FOH Booms SWL
50kg

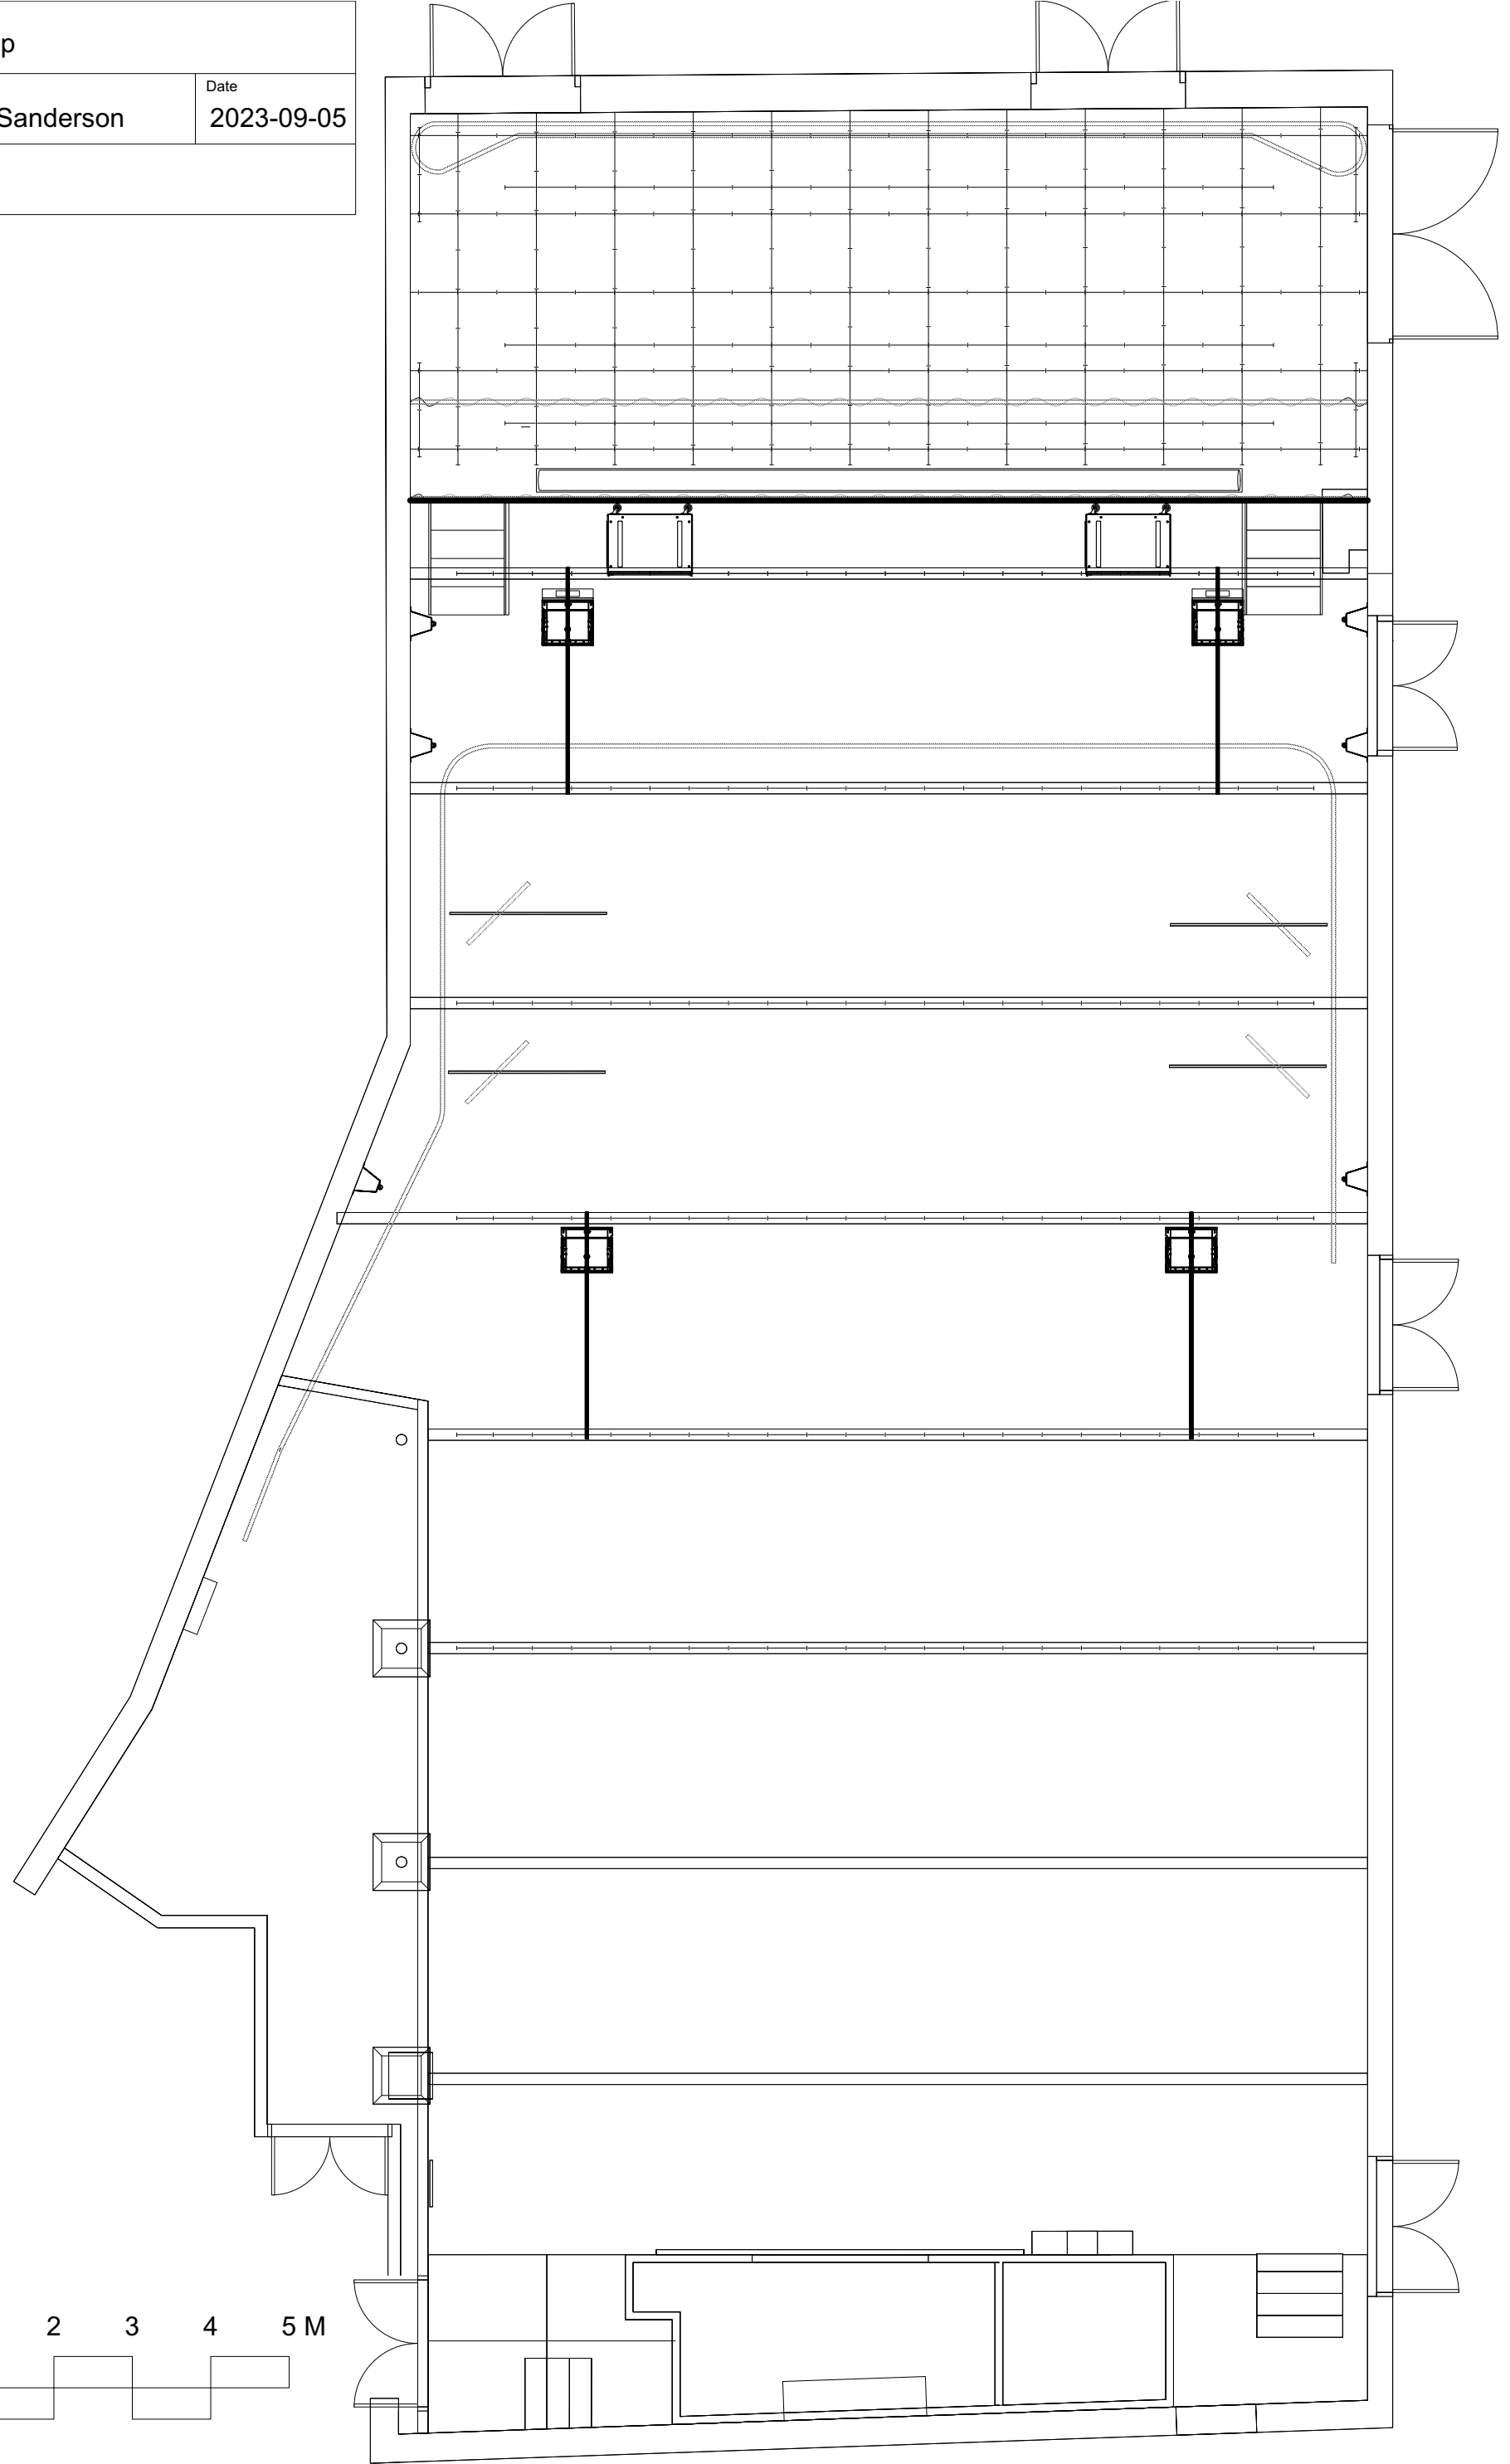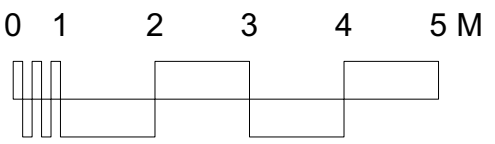

Title

Stage and Rigging - Right

Drawing Number

3

Drawn By

Joshua Sanderson

Date

2023-09-05

CAD File Name

great-hall-2023.vwx

Total on stage SW


250kg

FOH 1-6 SWL

150kg

FOH Booms SWL

50kg

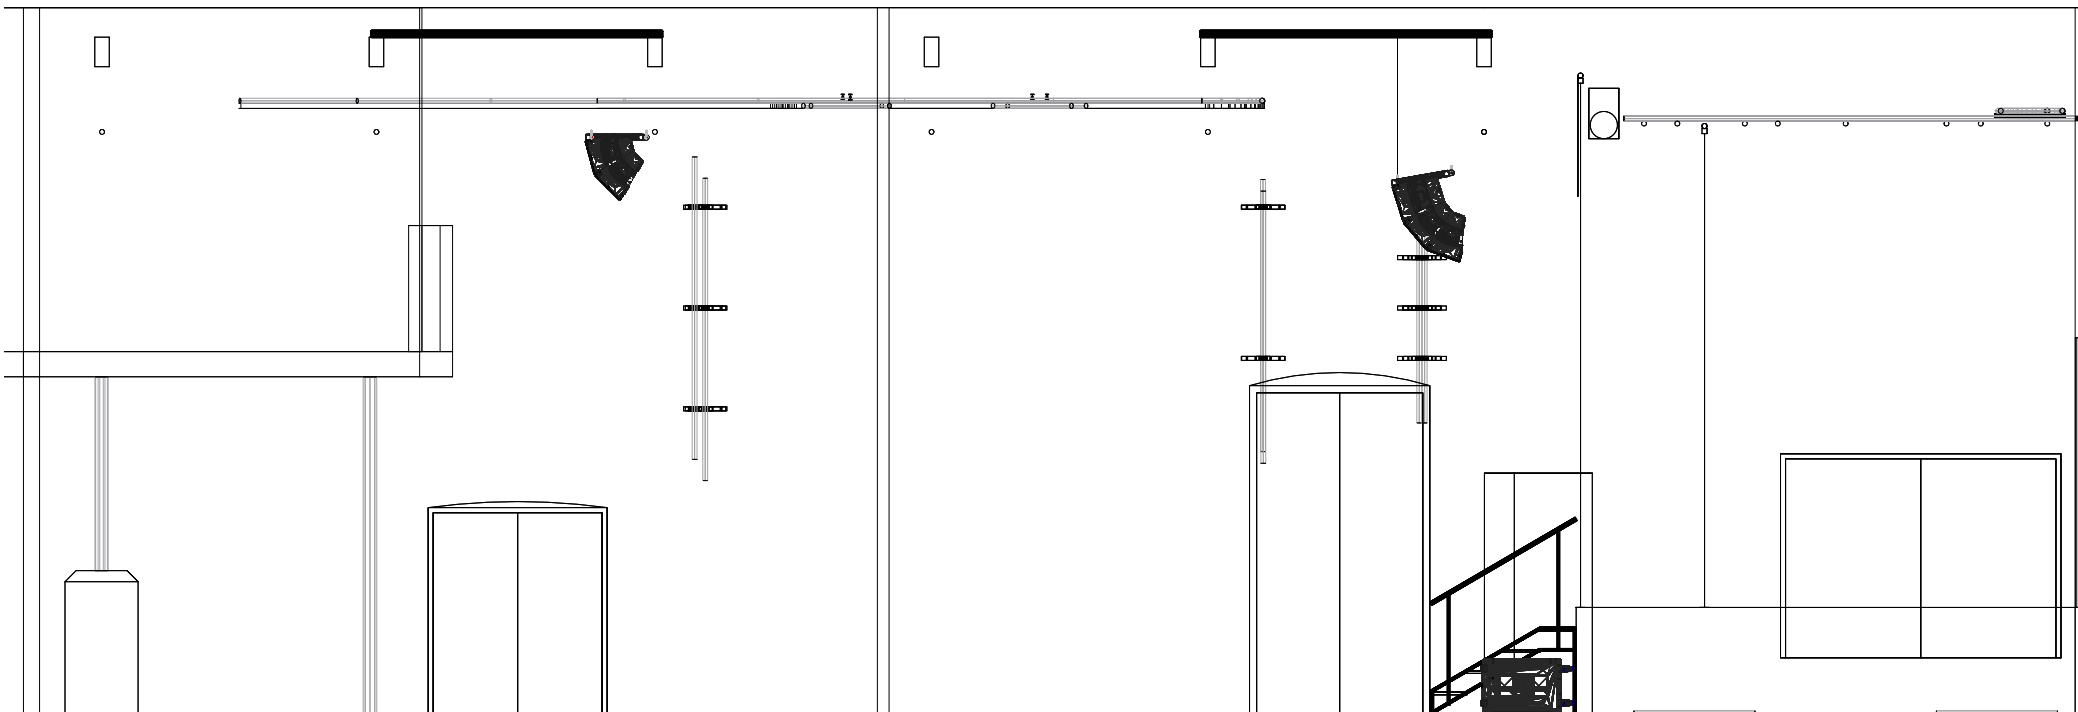

Title Socket Plan		
Drawing Number 4	Drawn By Joshua Sanderson	Date 2023-09-05
CAD File Name great-hall-2023.vwx		

1 x 32a 3P
1 x 32a 1P
Are available SR

High Level
15A 83 84 85 86

Low Level
15A 79 80 81 82

Low Level
15A 75 76 77 78

Low Level
13A 1 2 3 4 5 6

Low Level
15A 71 72 73 74

Low Level
13A 1 2

Boom
15A 68 69 70

Boom
15A 67 66 65

Low Level
13A 1 2

Boom
15A 1 2 3 4



Speakon
1 2

Boom
15A 5 6 7 8


Speakon
1 2

1 x 16a 1P
Is available in the balcony


Low Level
13A 1 2

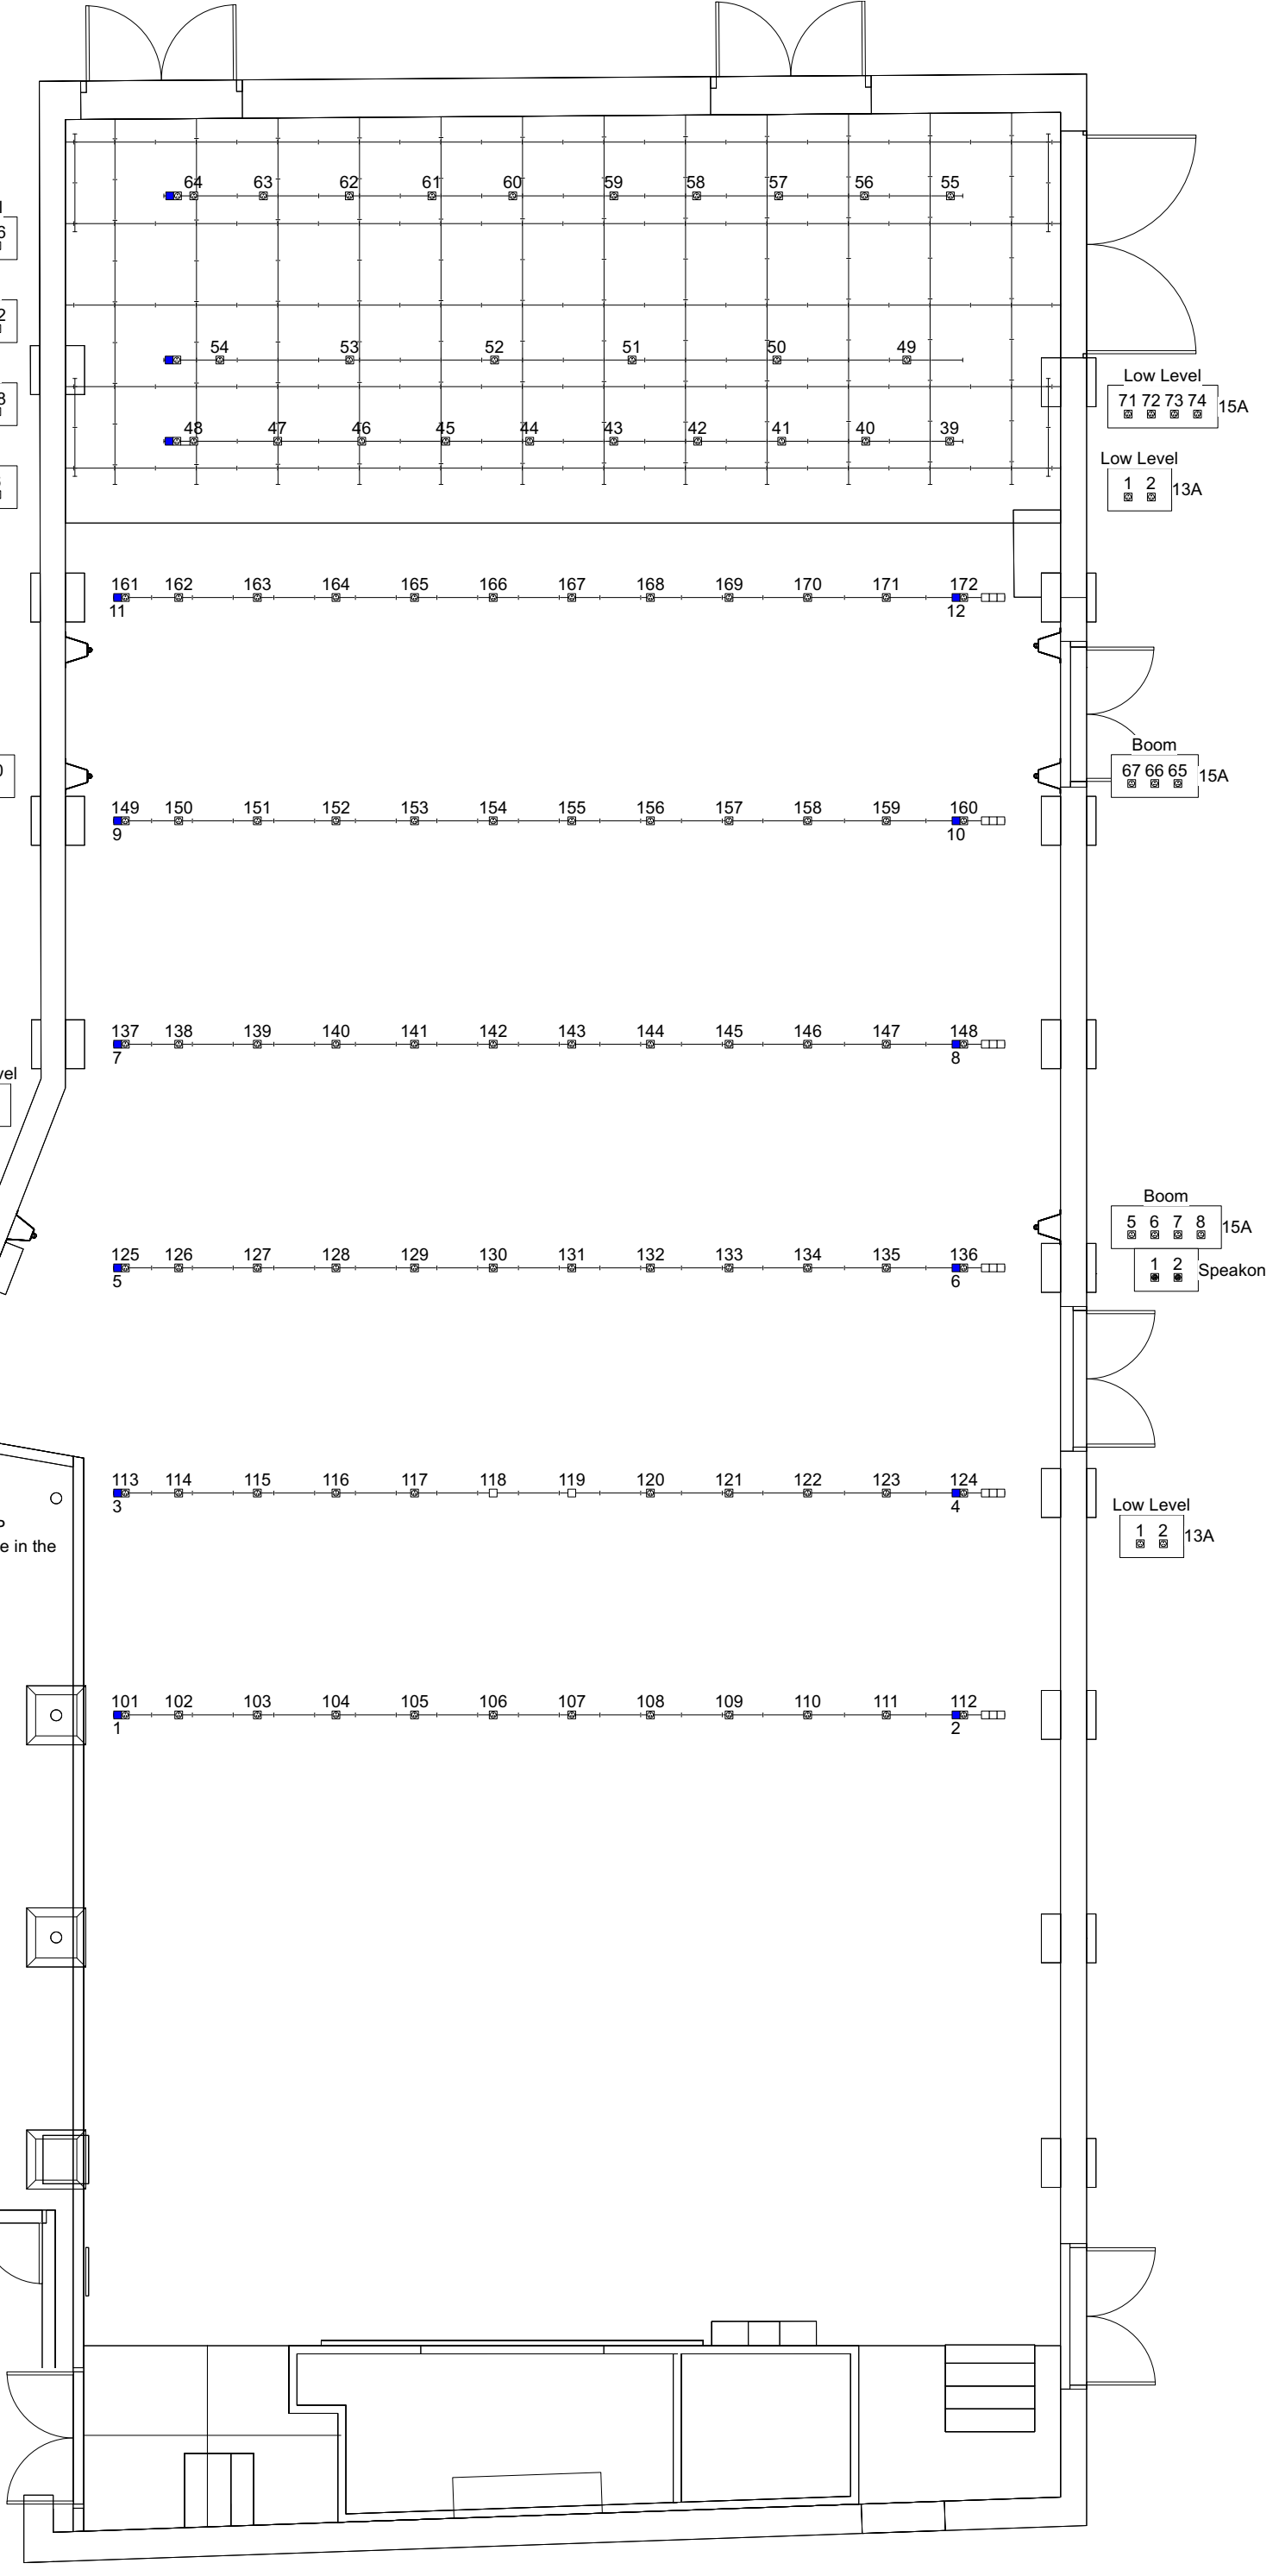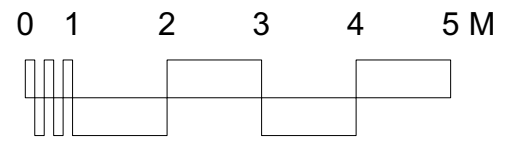


Title Full Seating		
Drawing Number 5	Drawn By Joshua Sanderson	Date 2023-09-05
CAD File Name great-hall-2023.vwx		

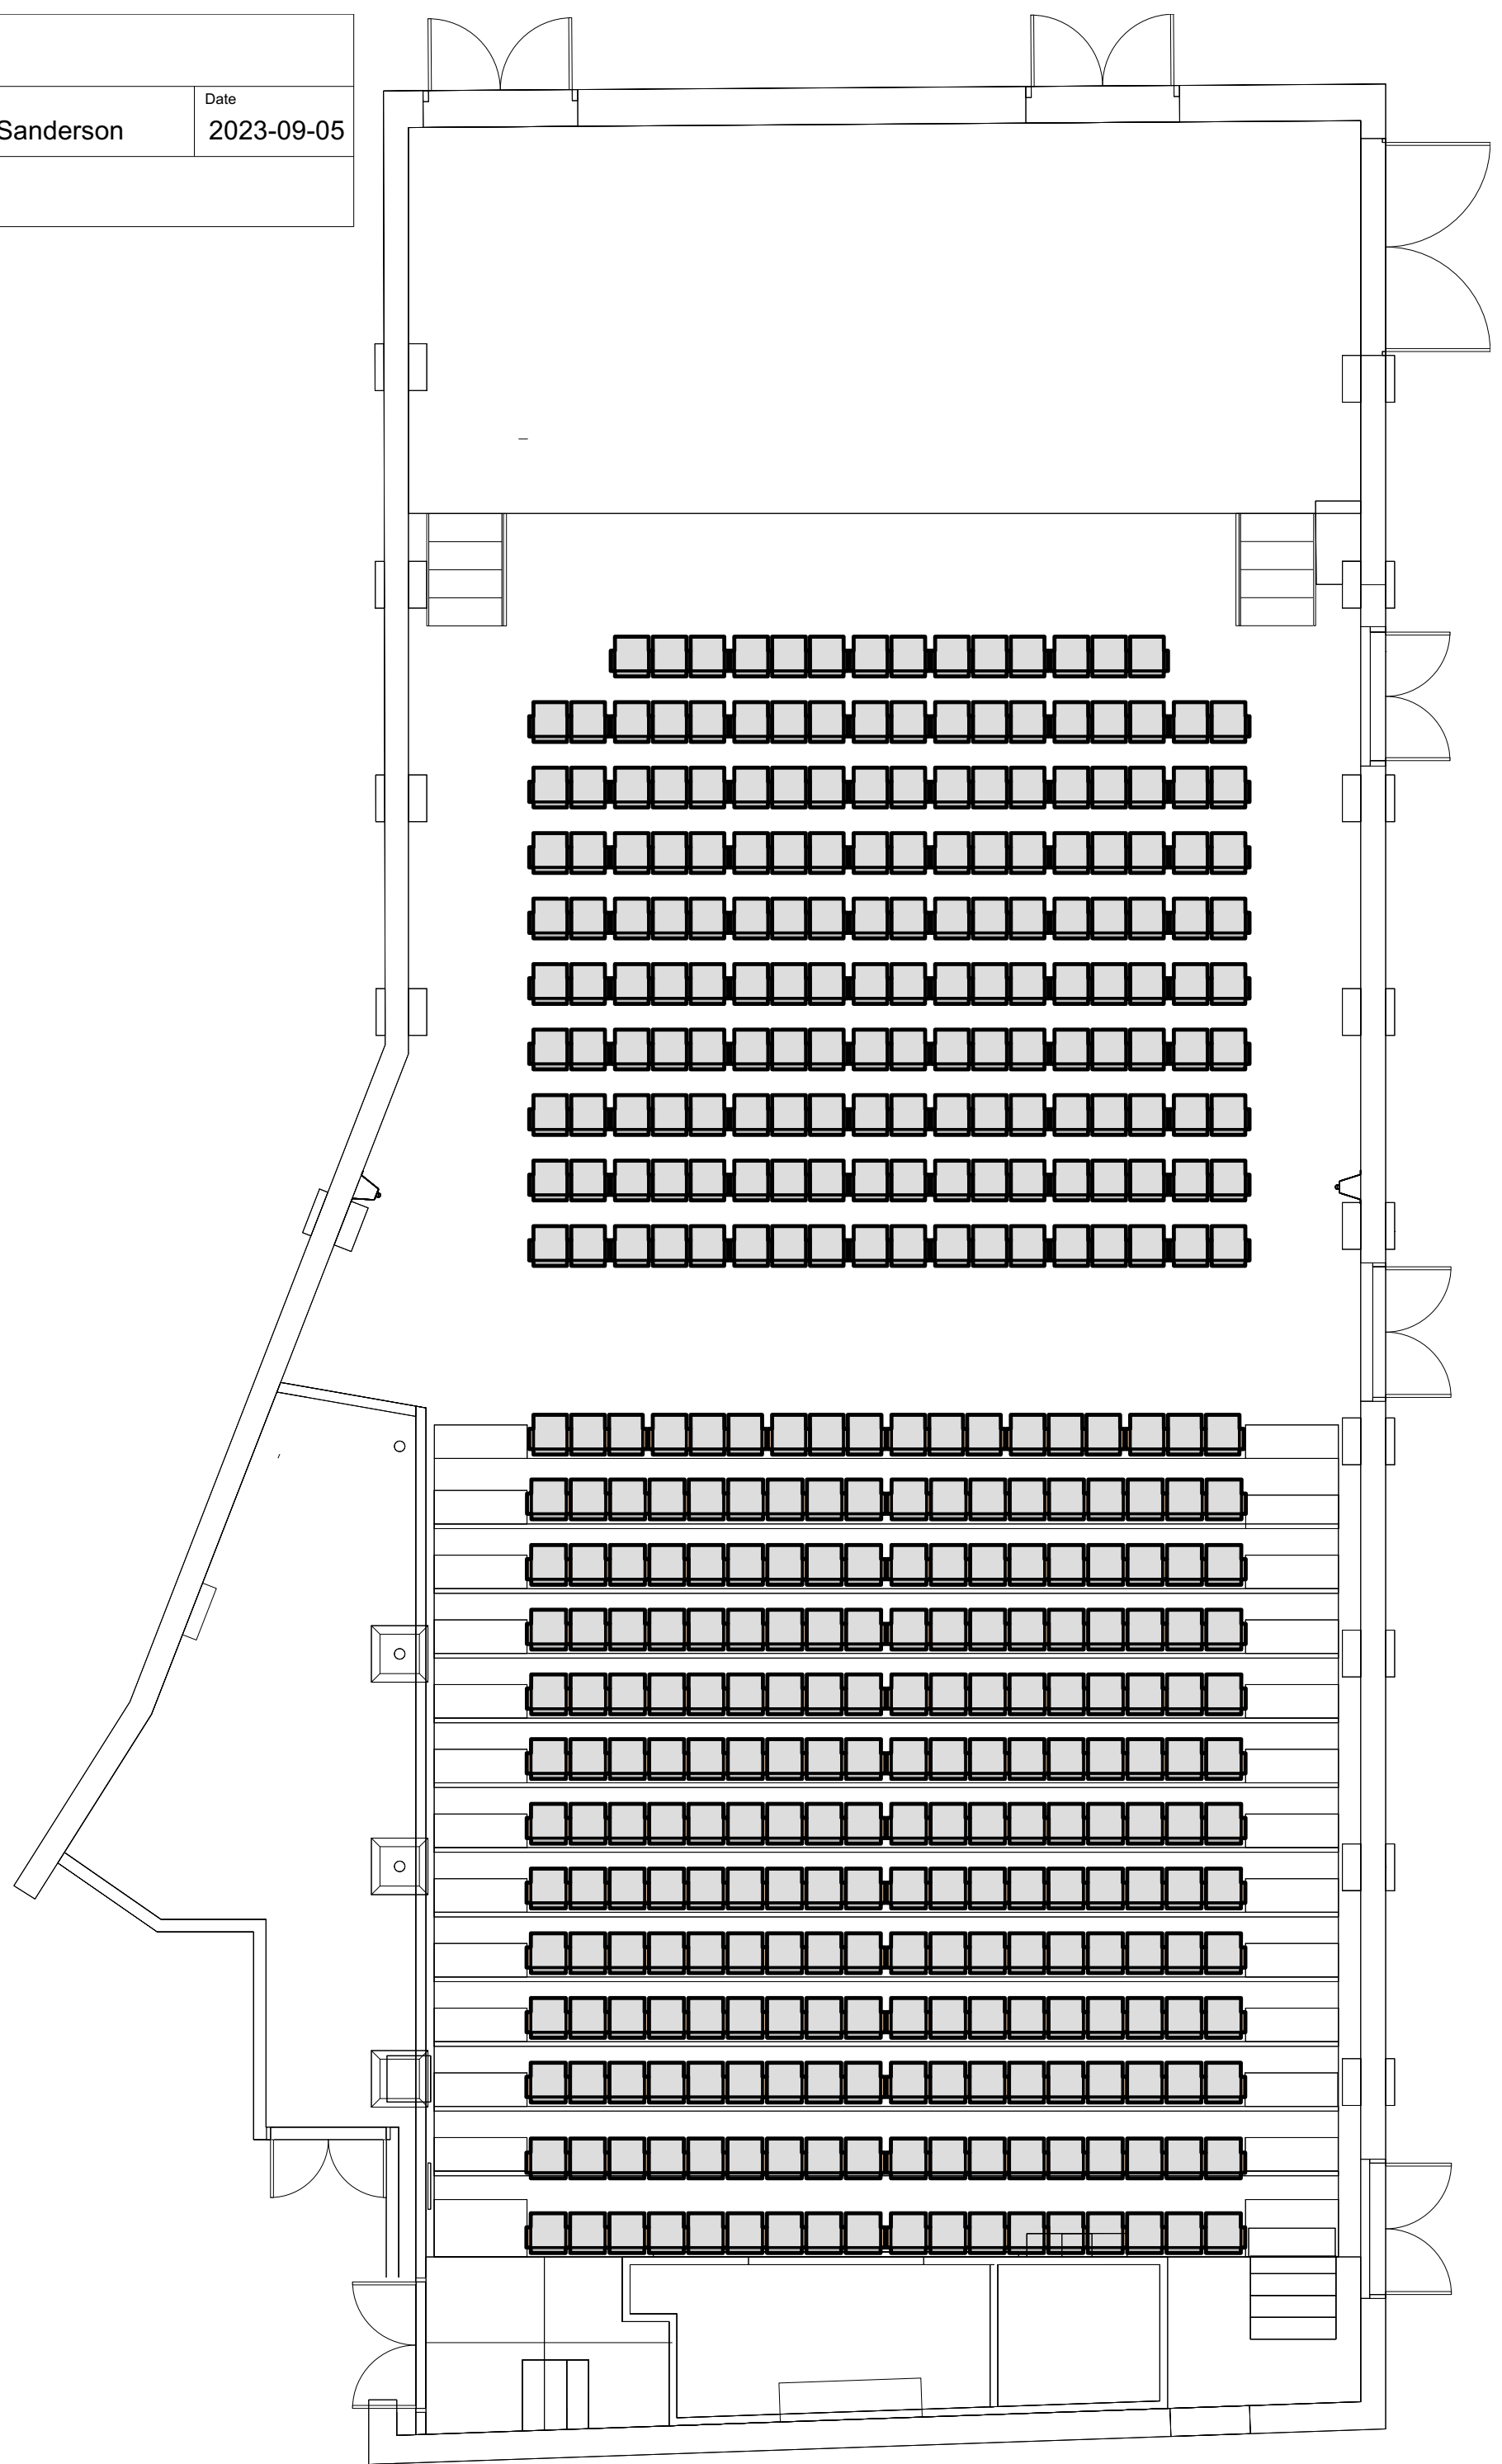


Title Flat Stage		
Drawing Number 5	Drawn By Joshua Sanderson	Date 2023-09-05
CAD File Name great-hall-2023.vwx		

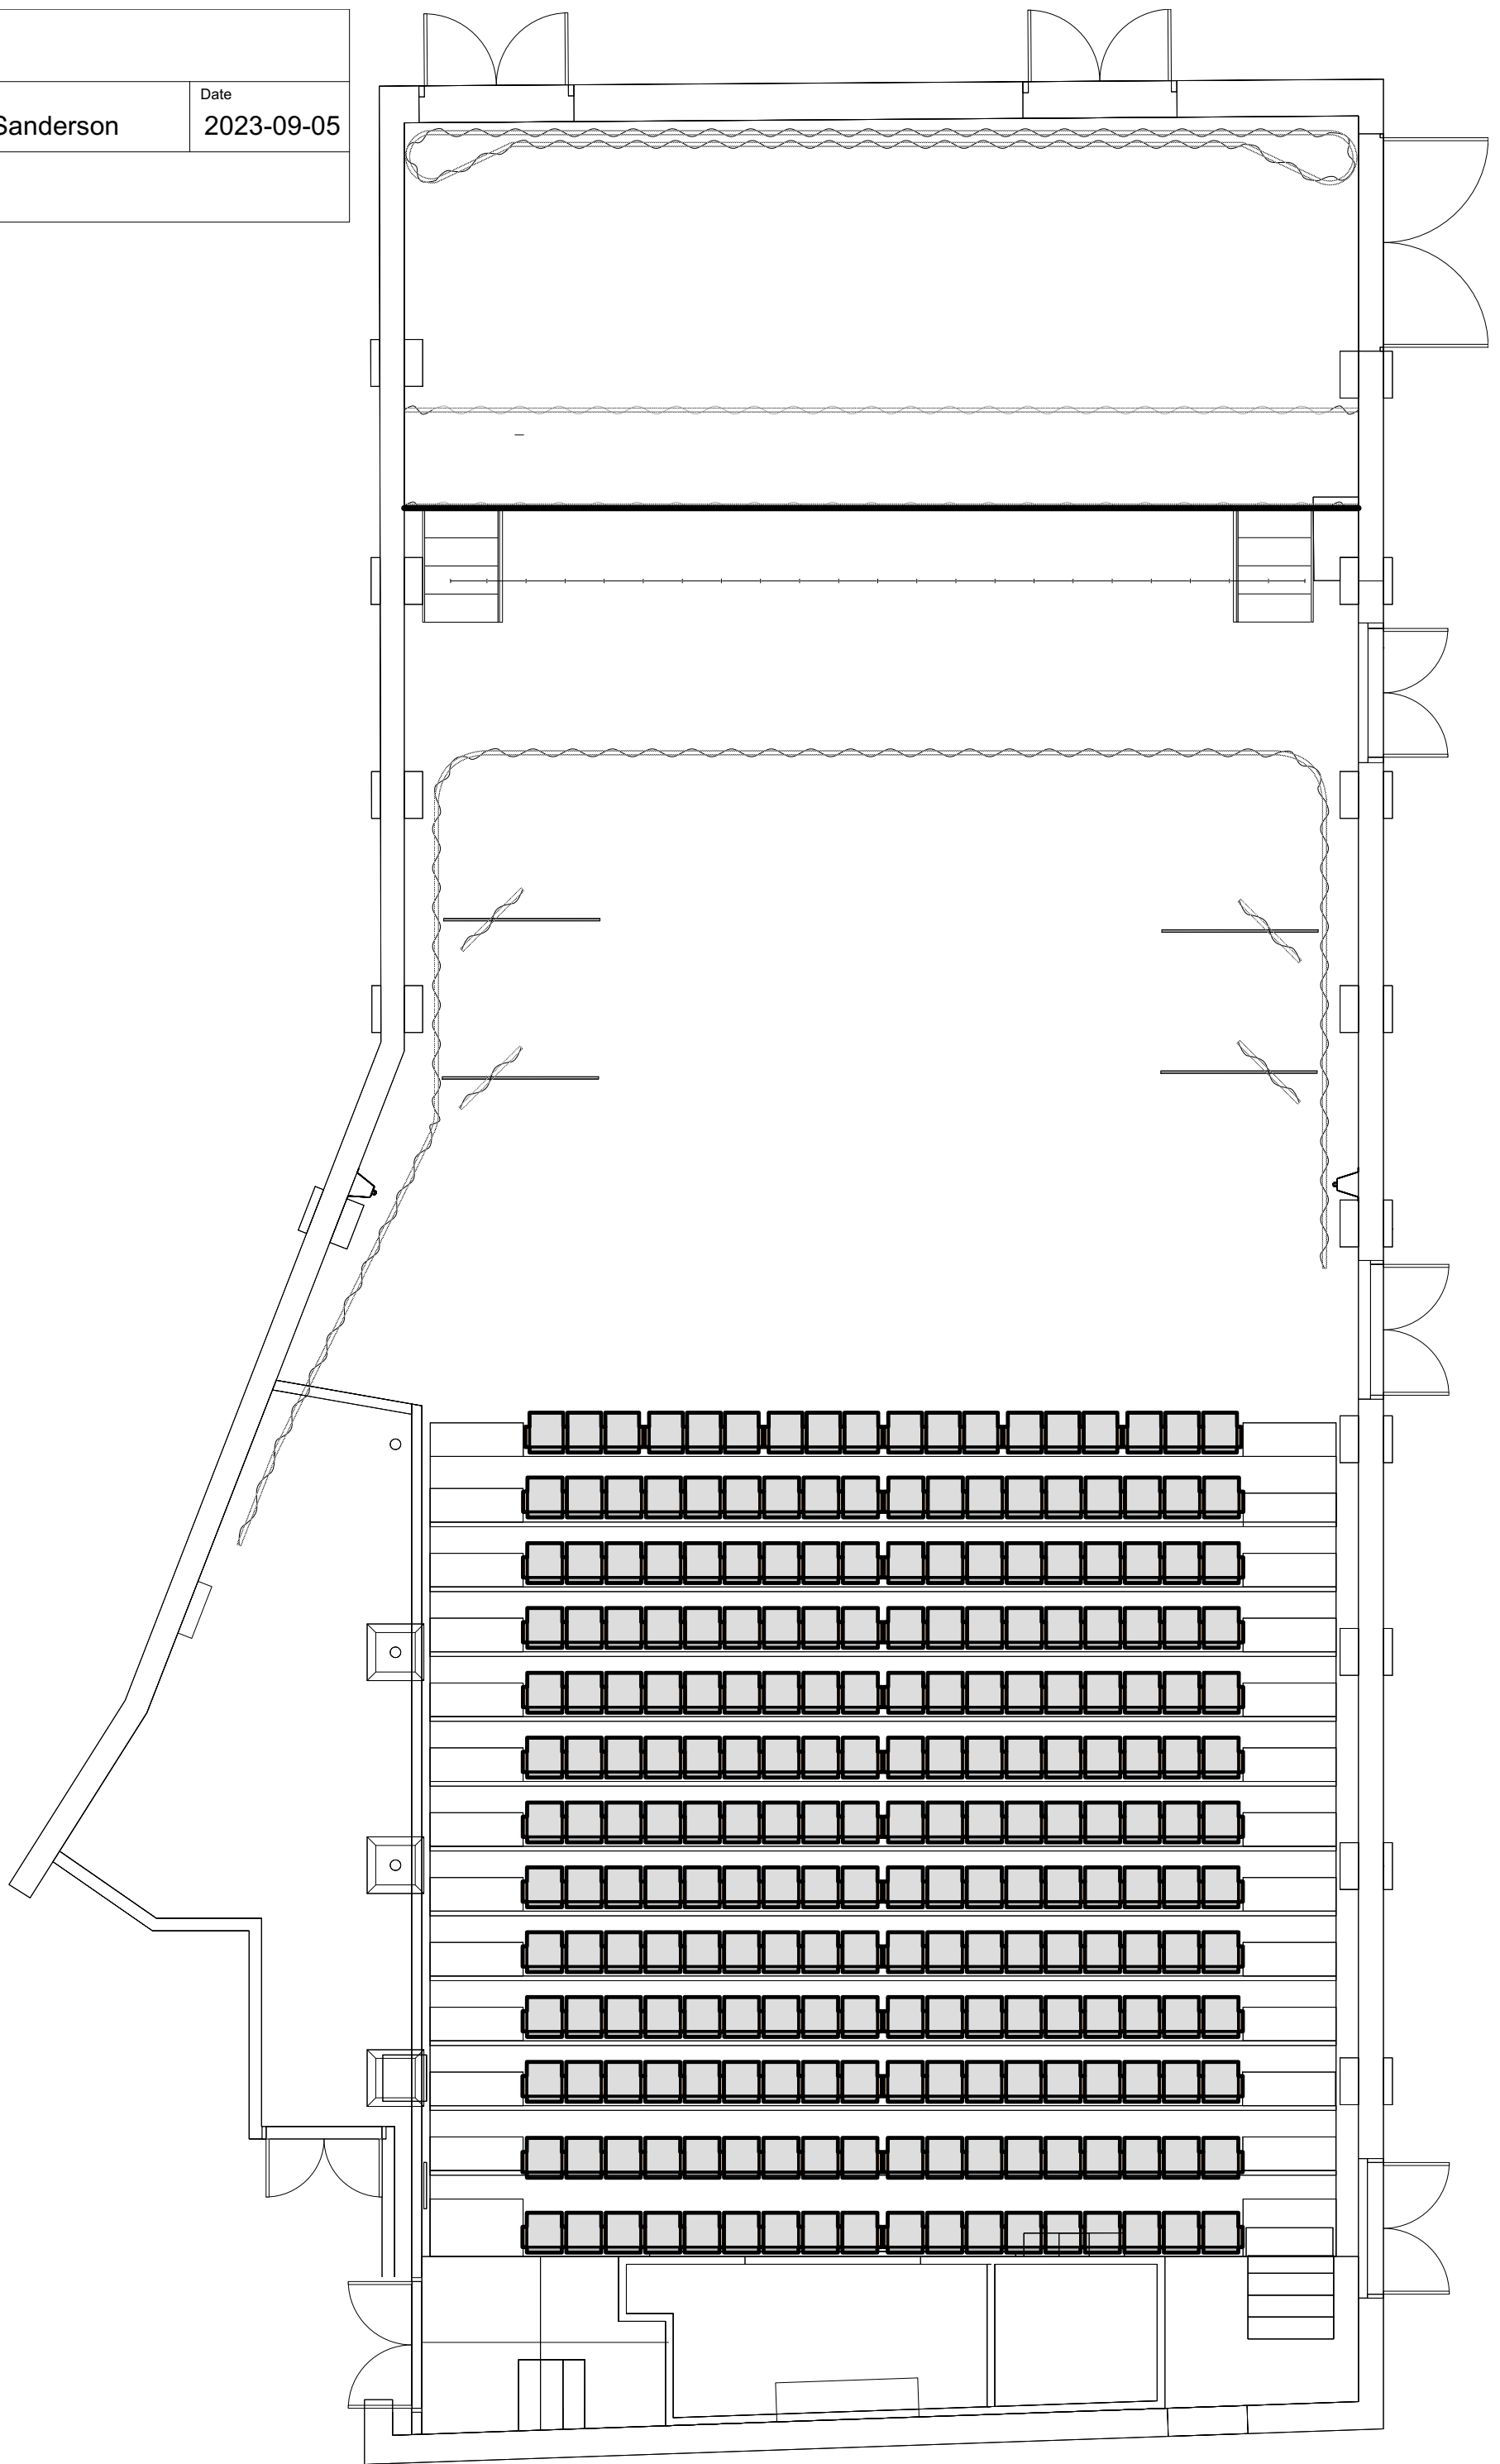


Title Rake and 6 Rows		
Drawing Number 7	Drawn By Joshua Sanderson	Date 2023-09-05
CAD File Name great-hall-2023.vwx		

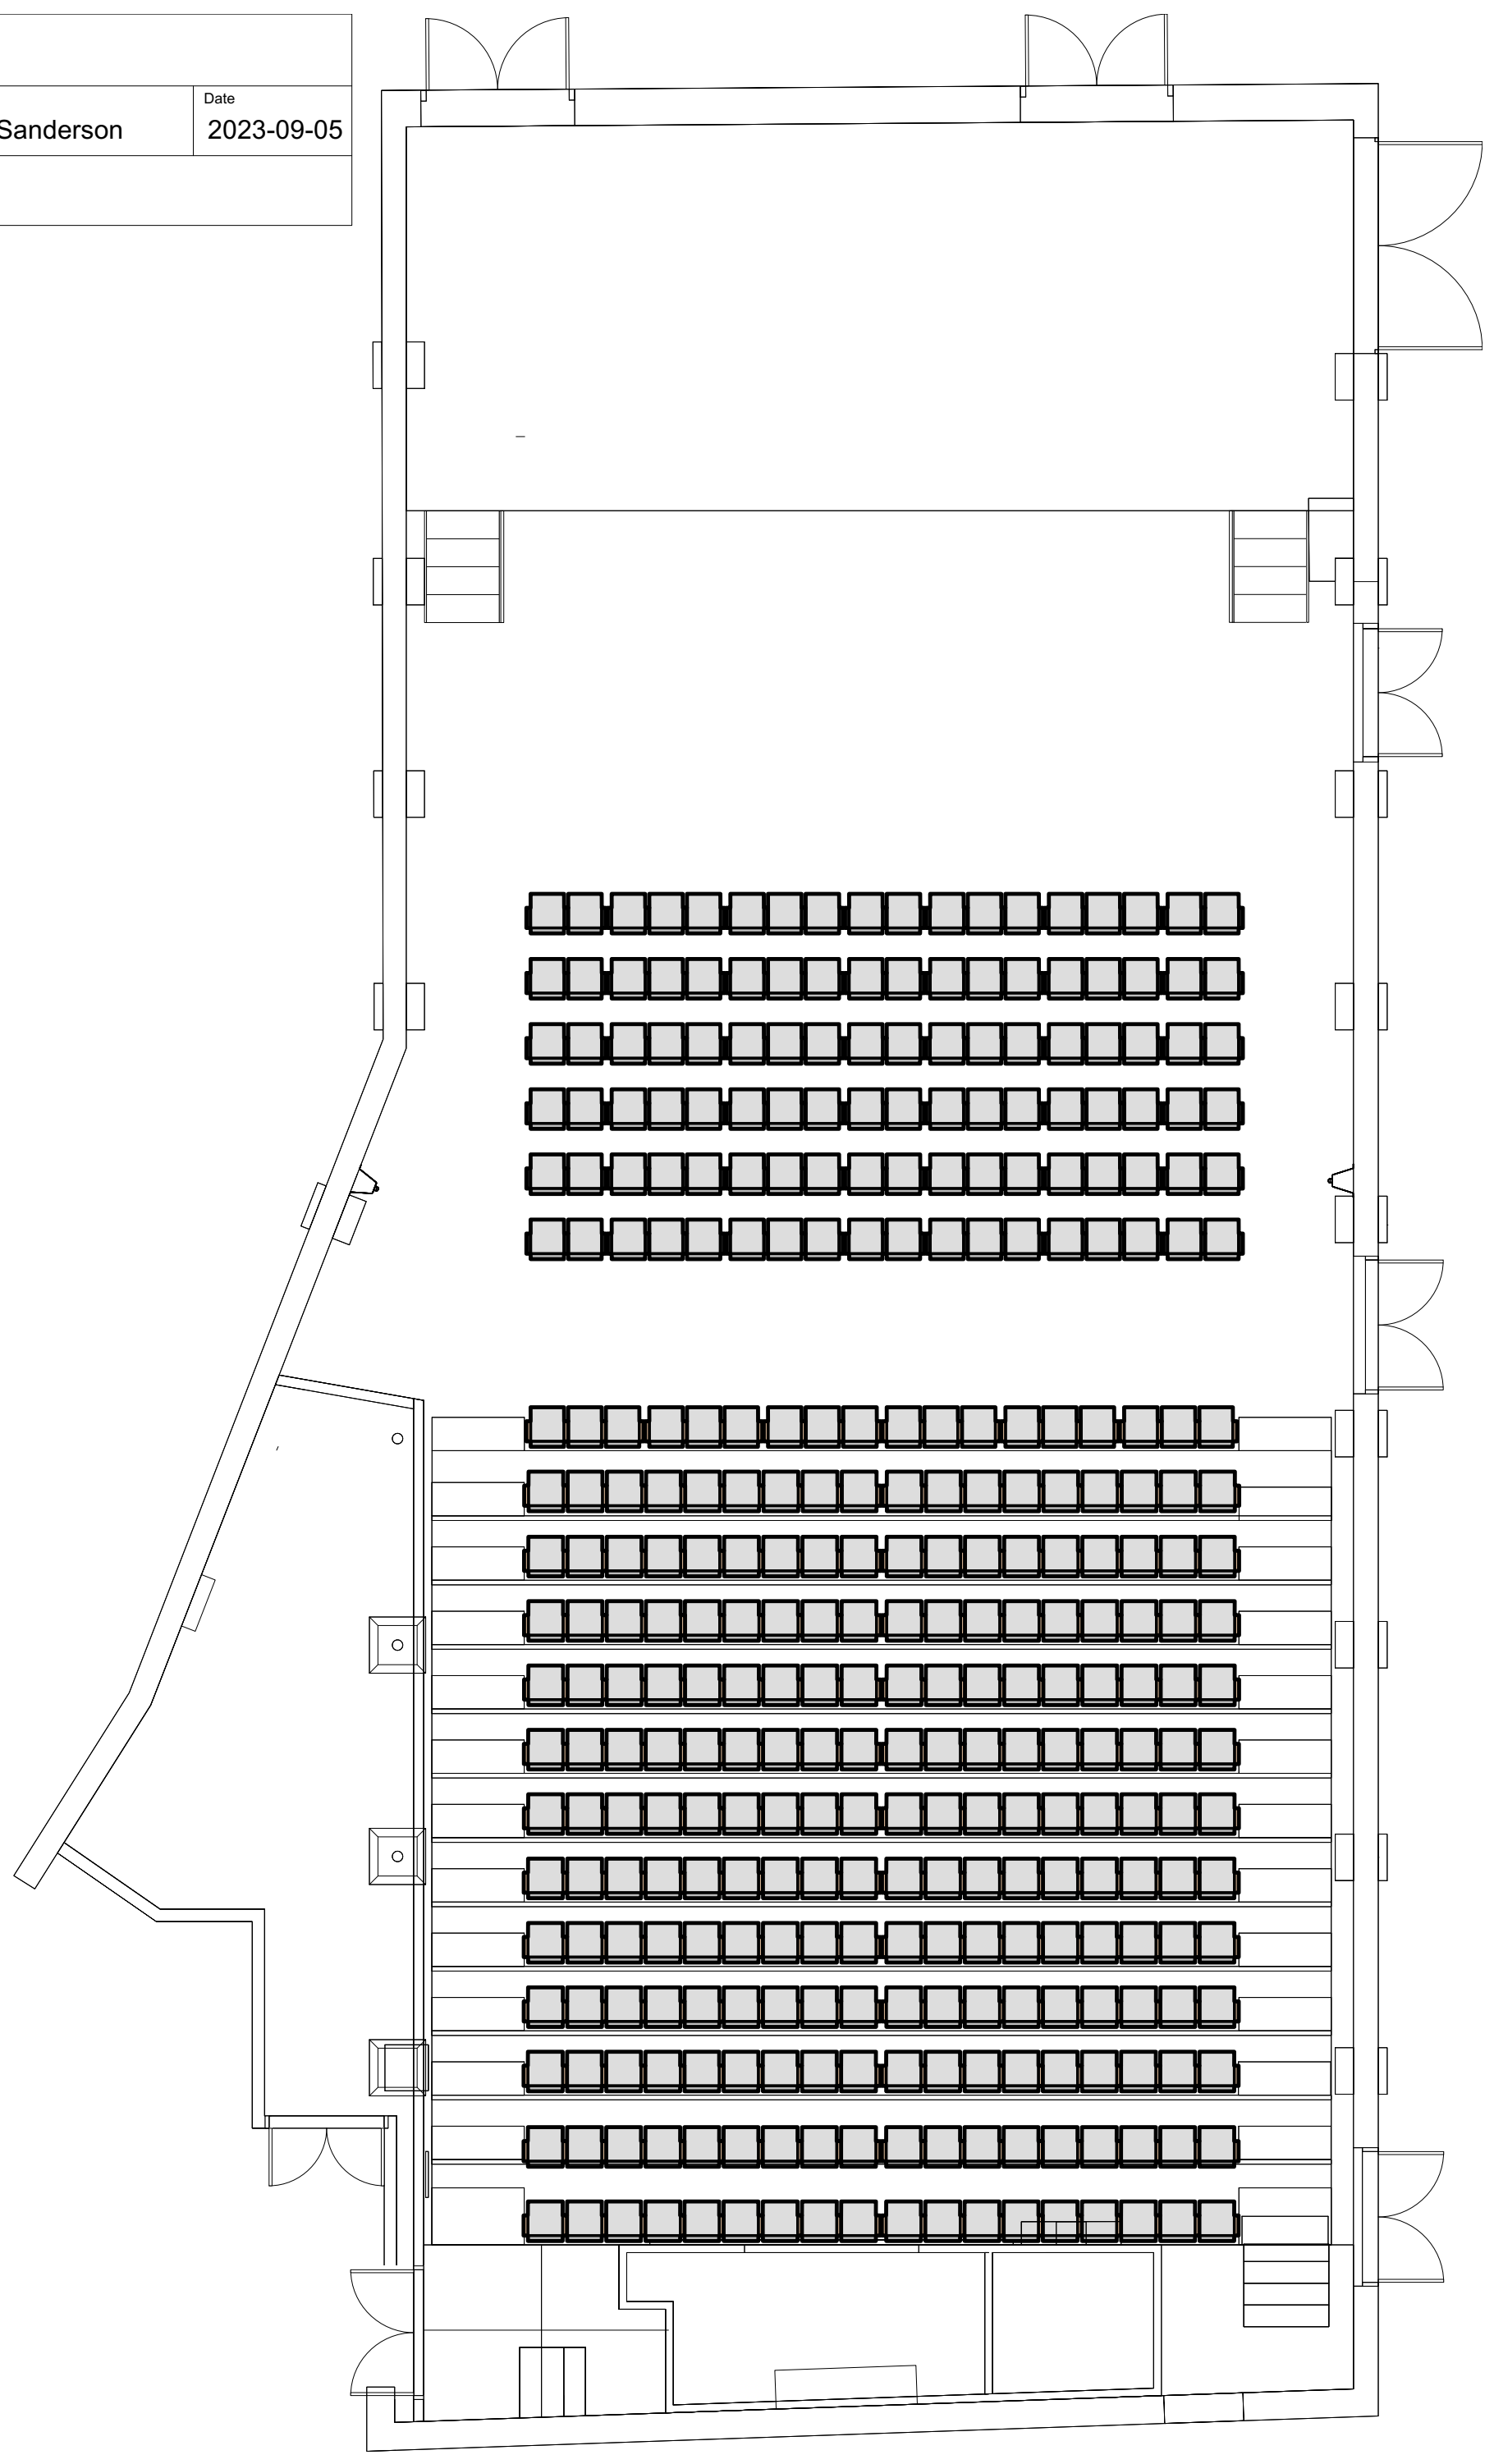

Title Rake and 4 Rows		
Drawing Number 8	Drawn By Joshua Sanderson	Date 2023-09-05
CAD File Name great-hall-2023.vwx		

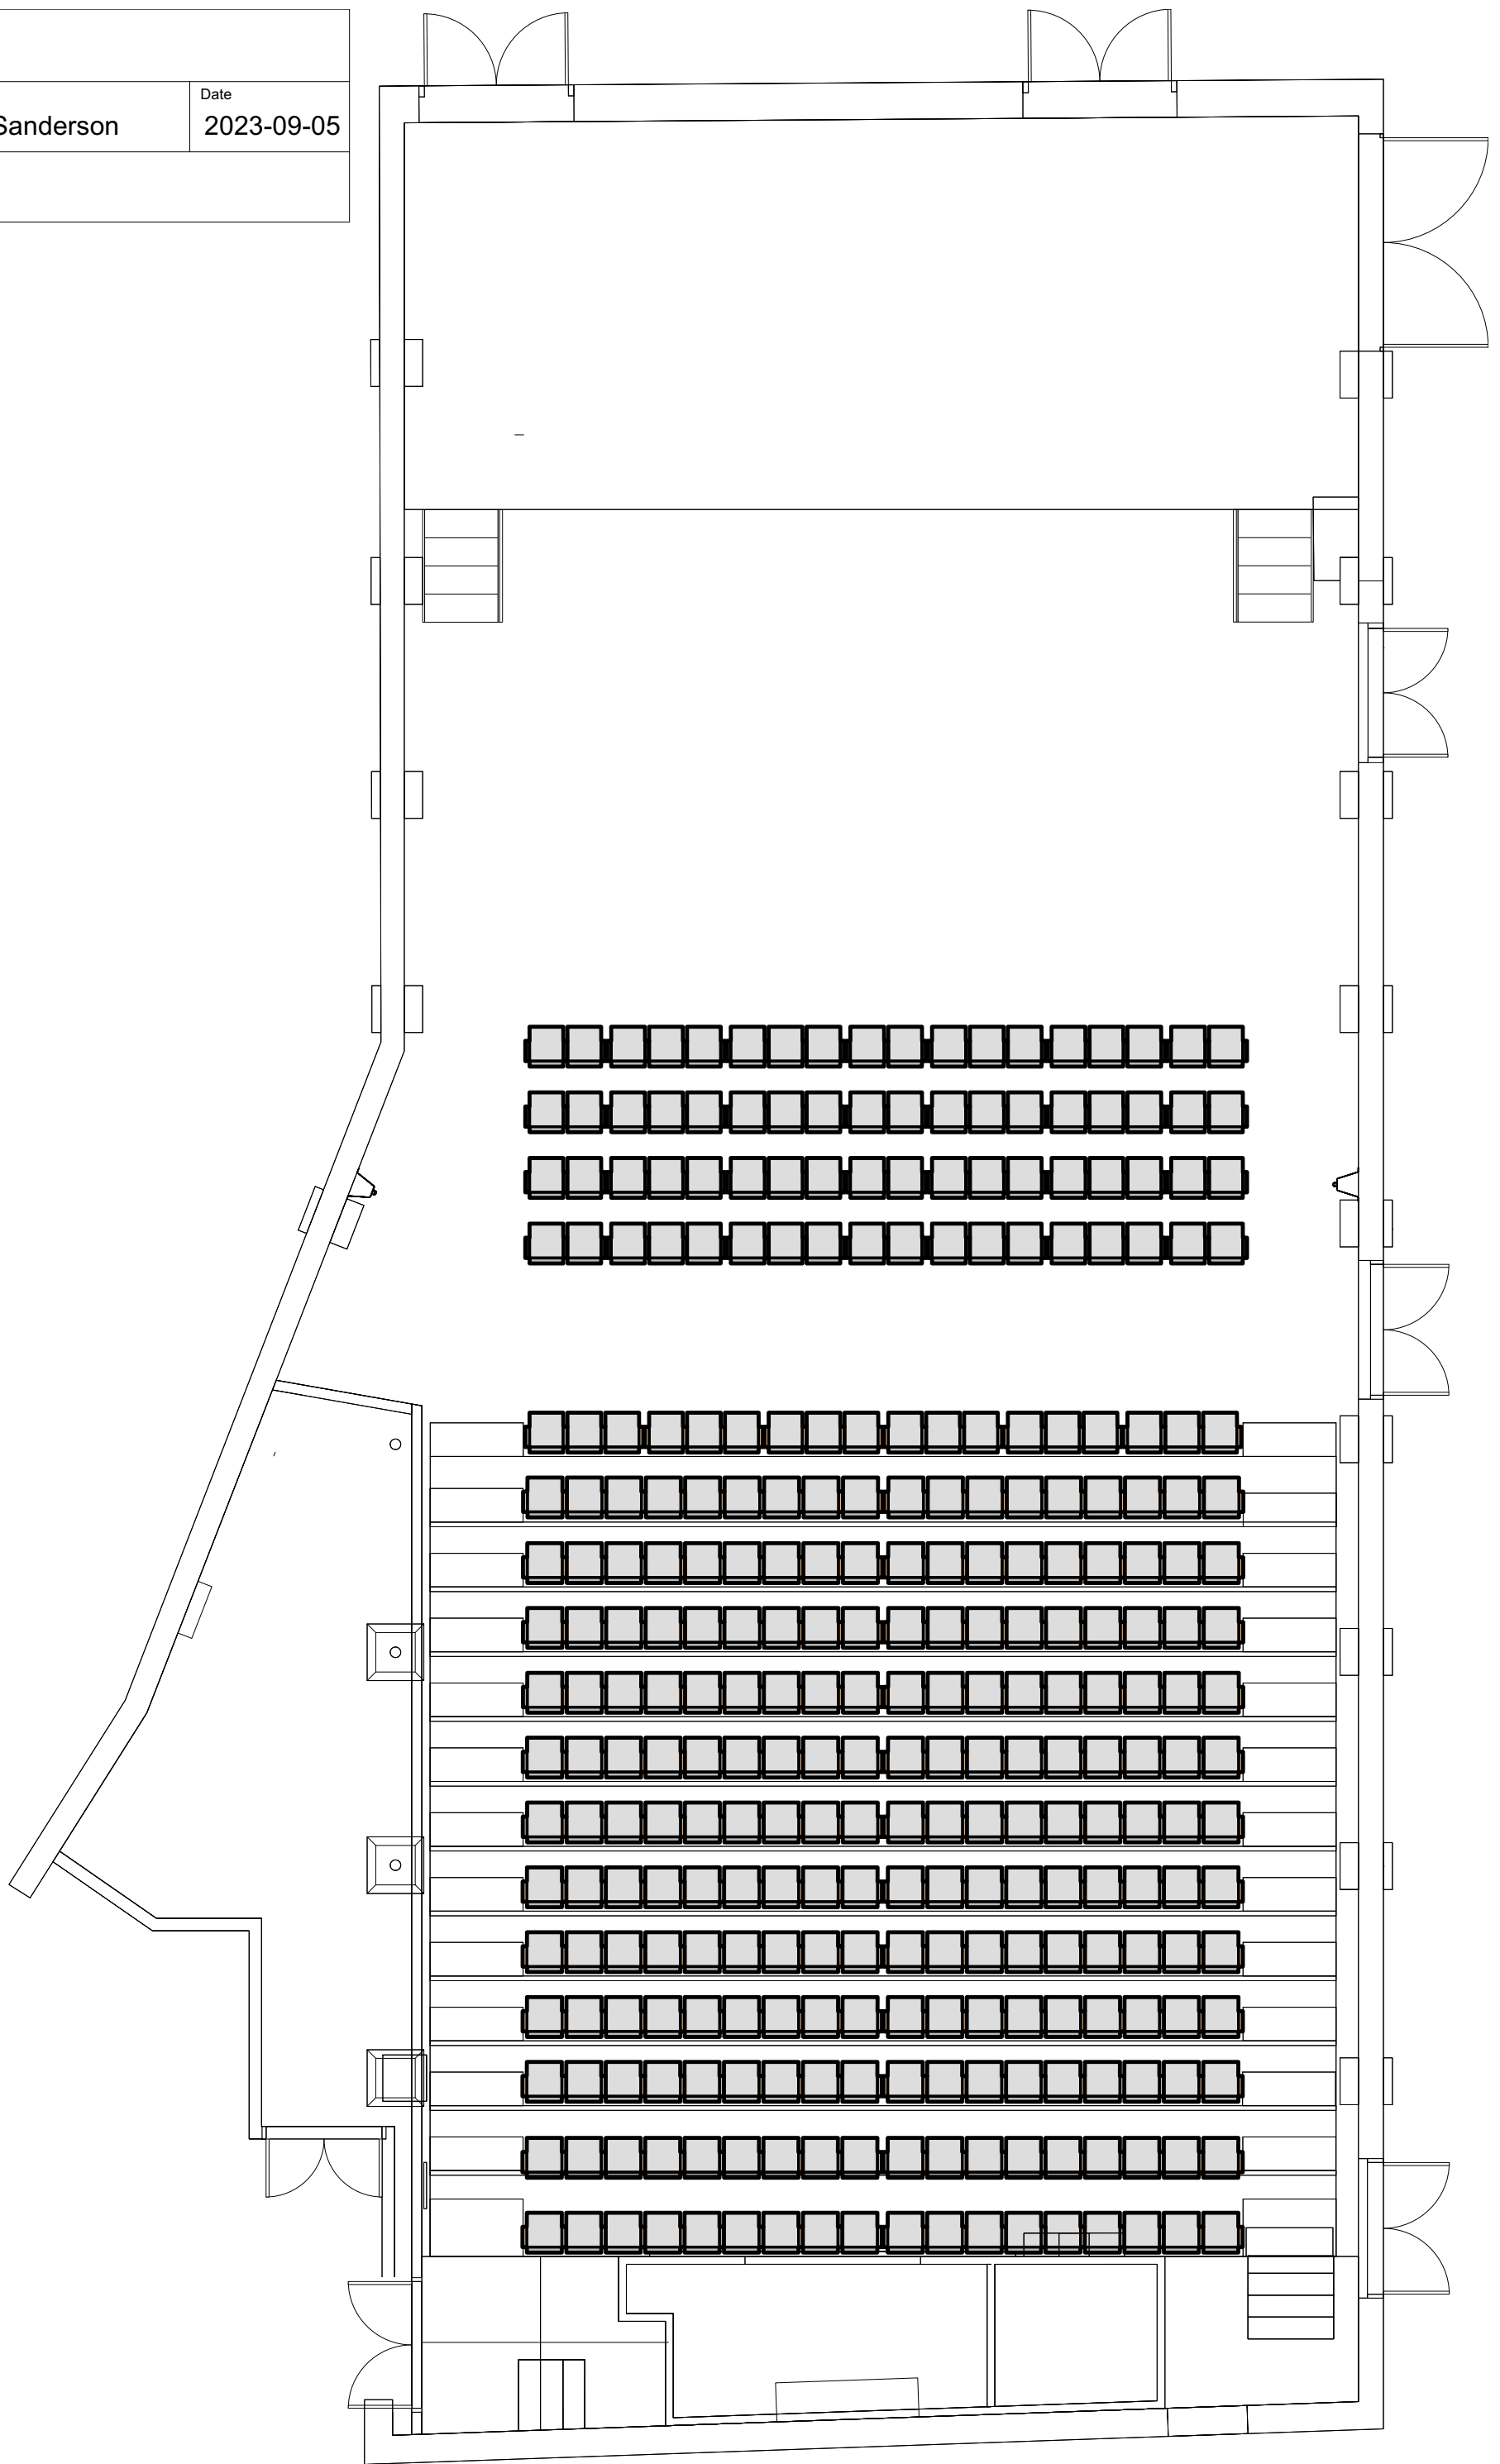

Title 1m Stage Extension		
Drawing Number 9	Drawn By Joshua Sanderson	Date 2023-09-05
CAD File Name great-hall-2023.vwx		

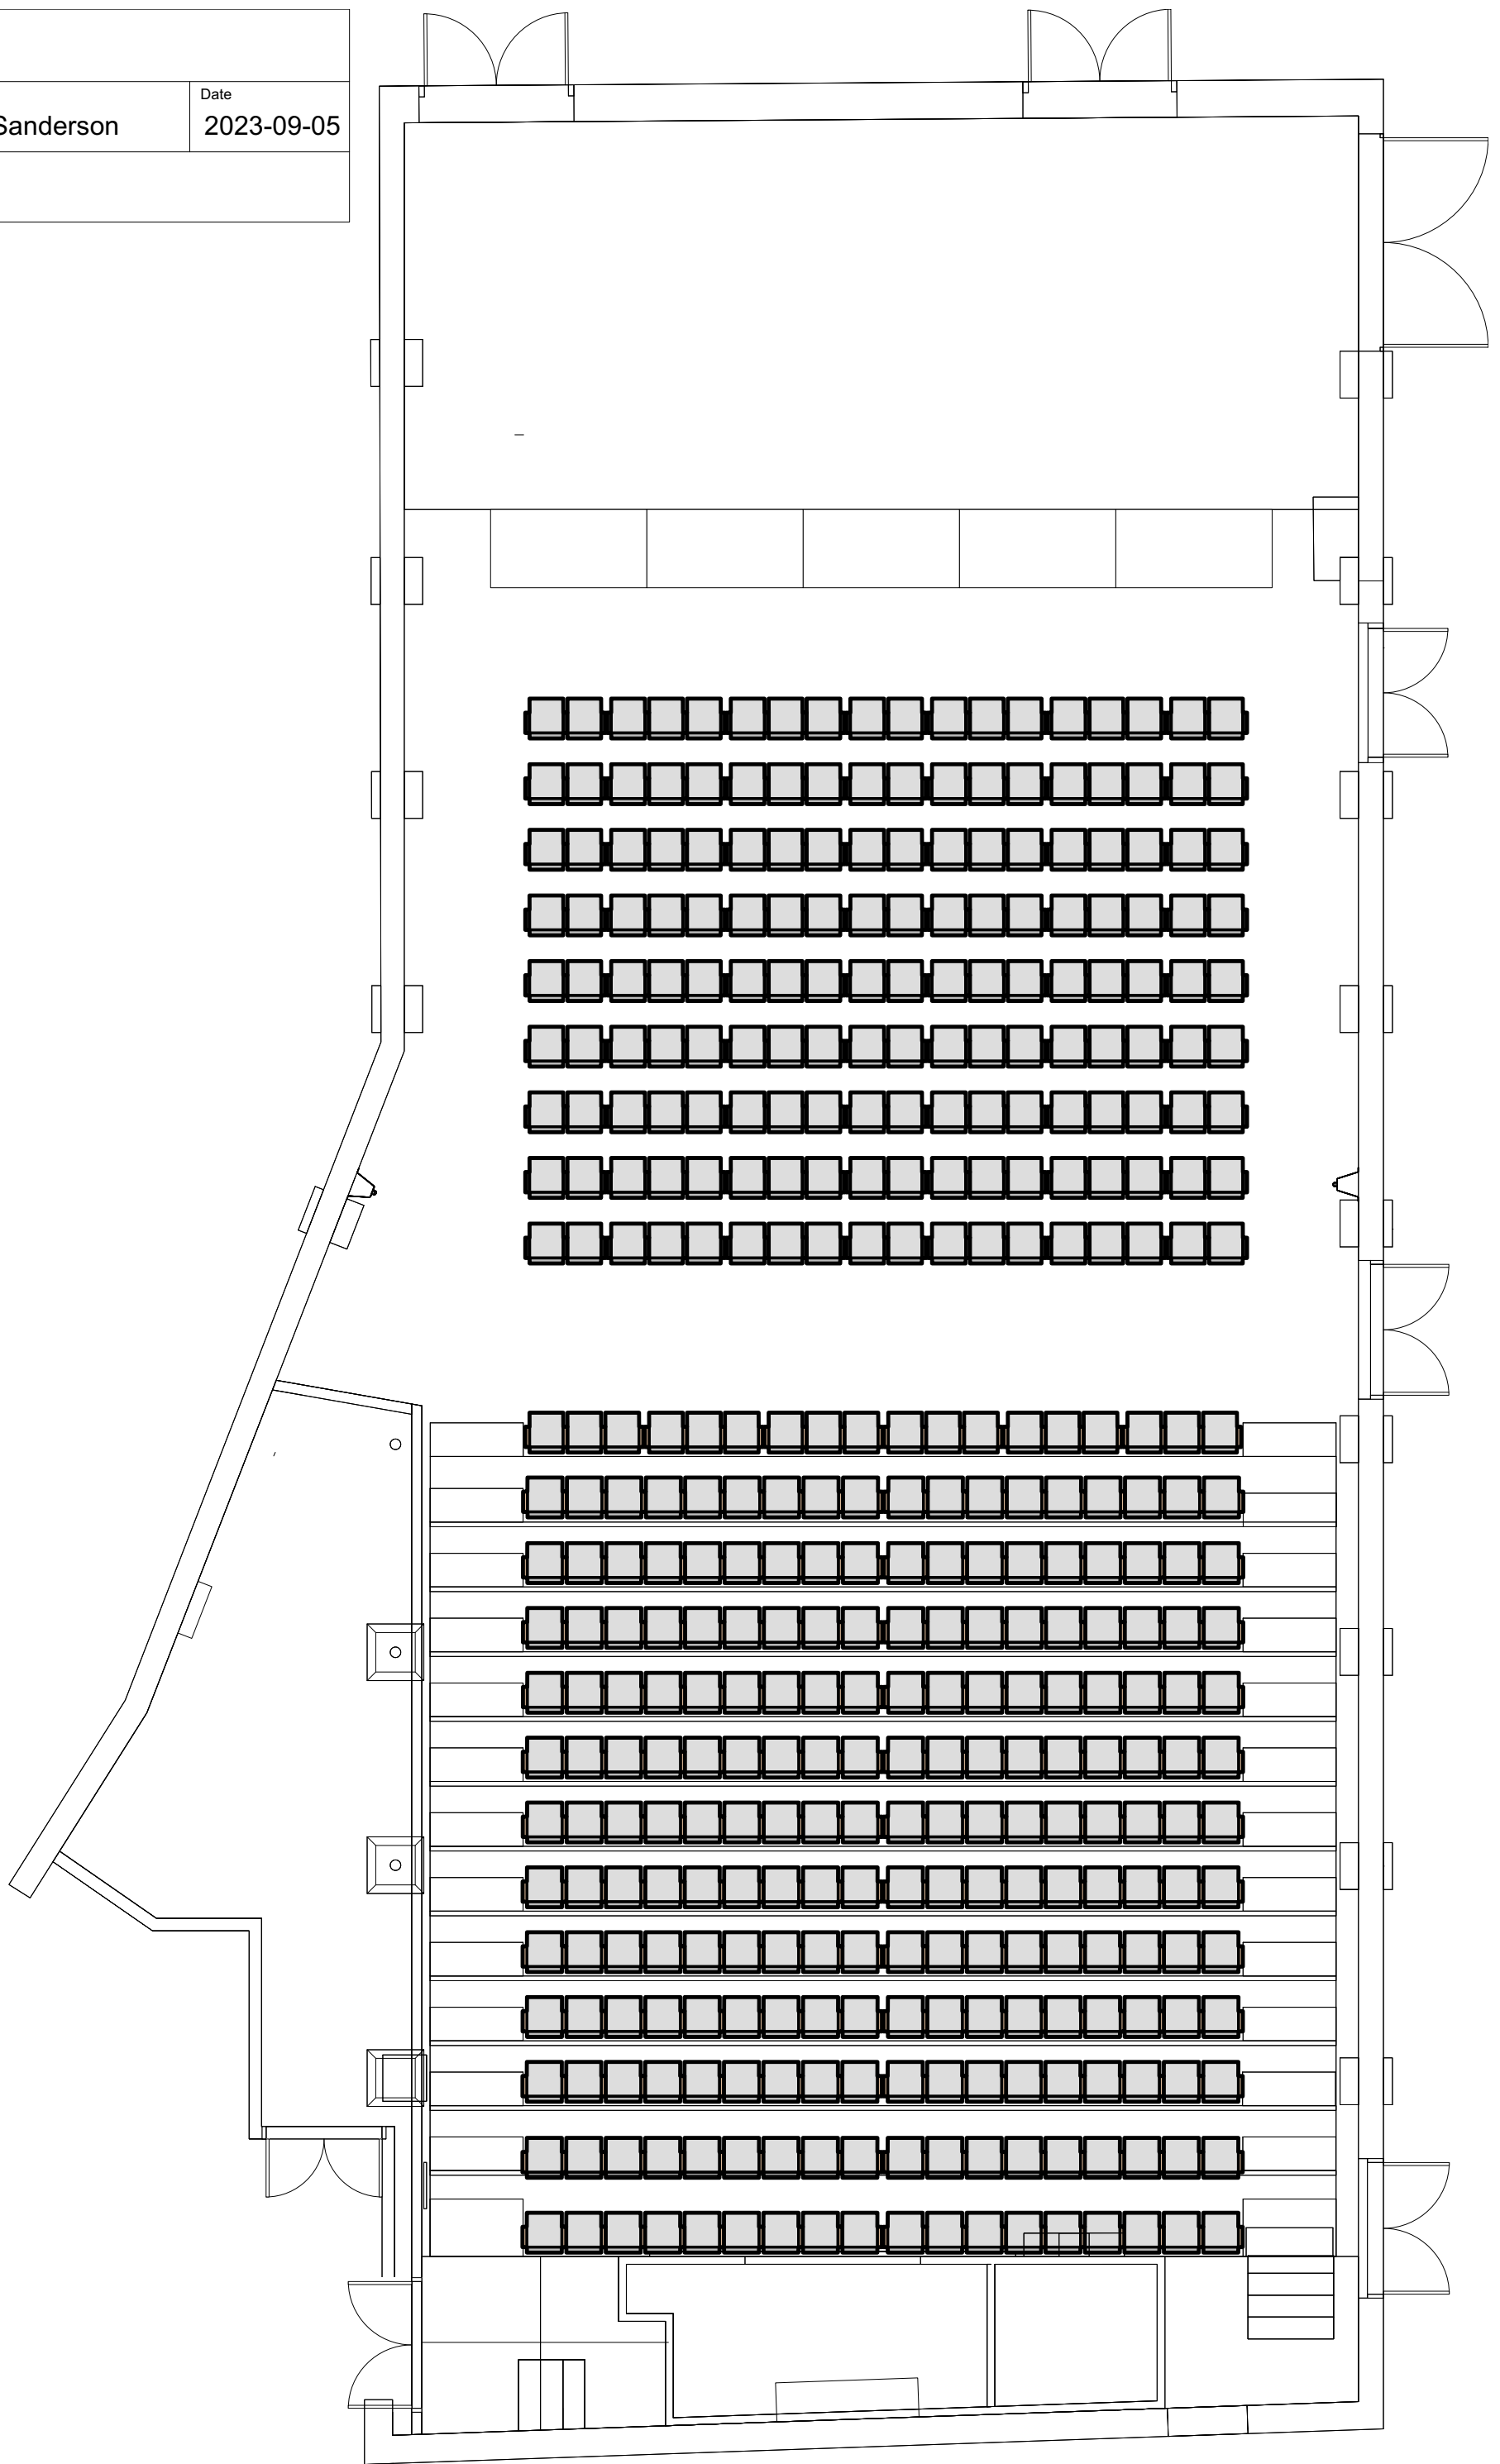

Title 2m Stage Extension		
Drawing Number 10	Drawn By Joshua Sanderson	Date 2023-09-05
CAD File Name great-hall-2023.vwx		

